





Super Kids Series

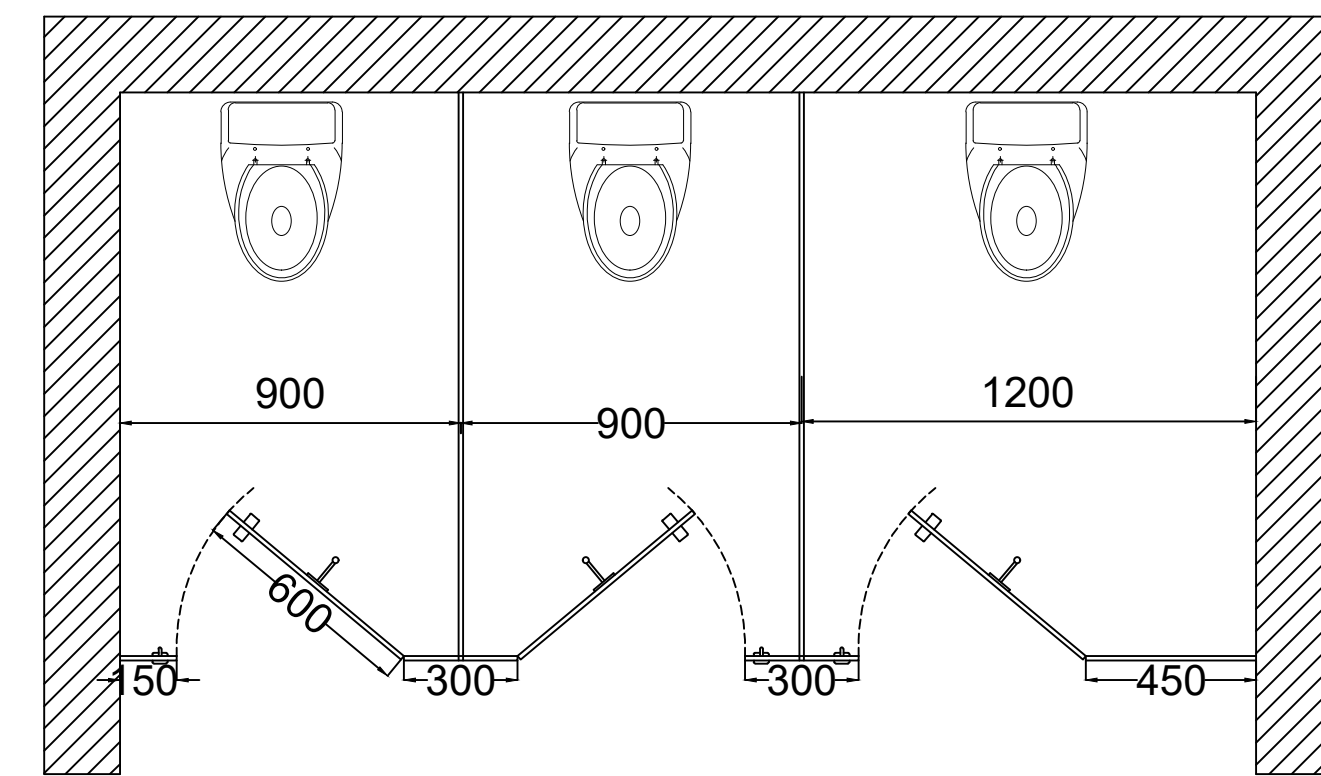


Star Kids Series

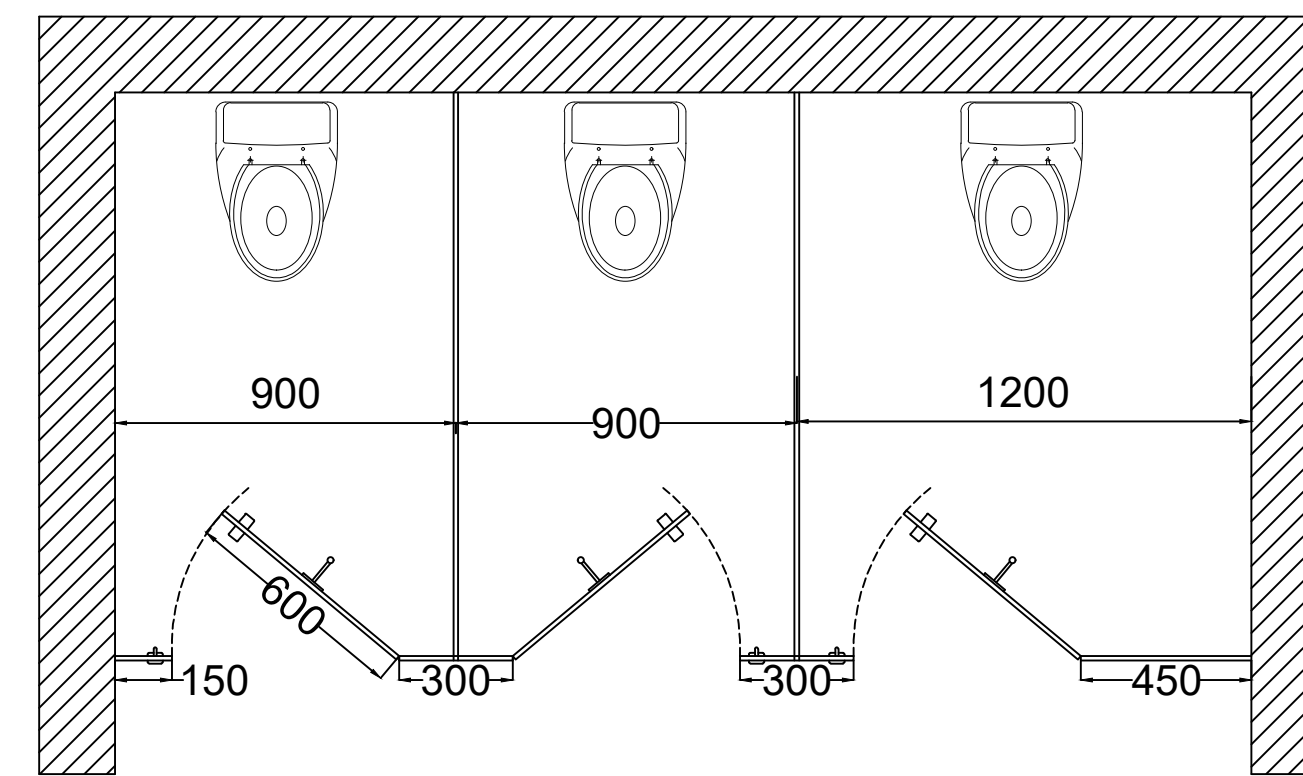

PLAN

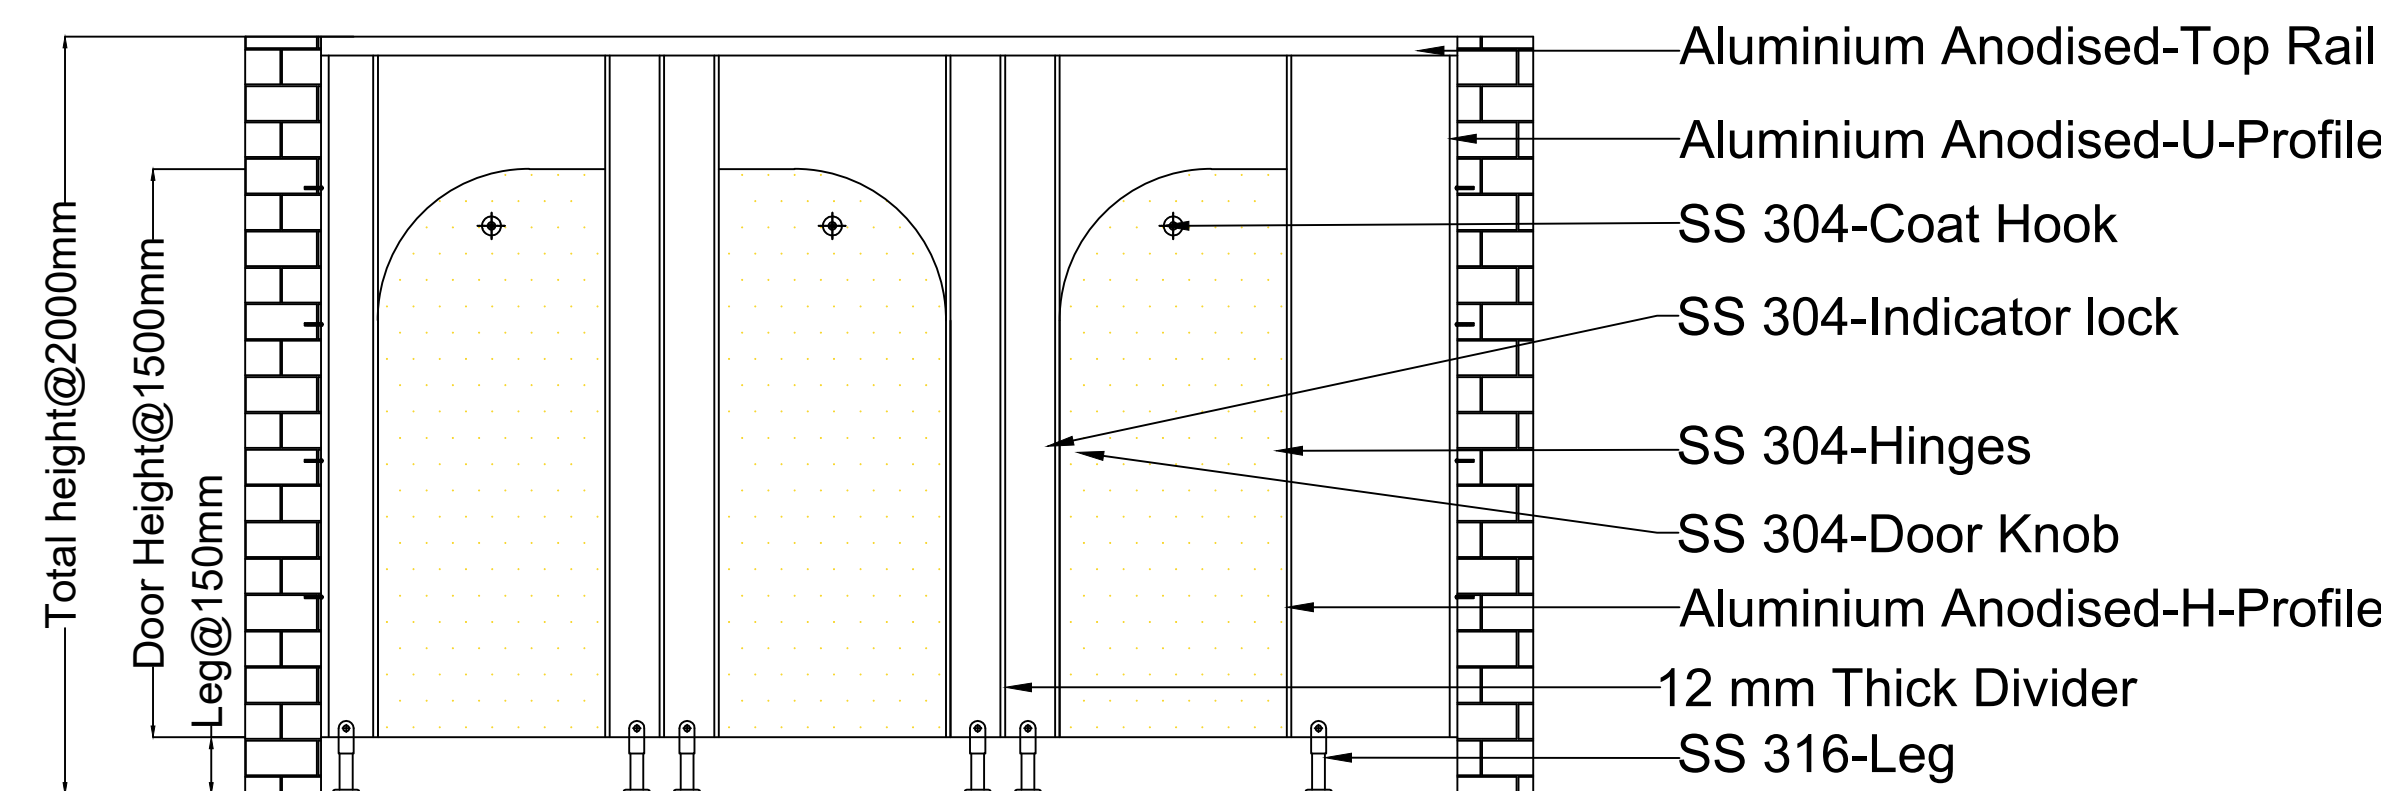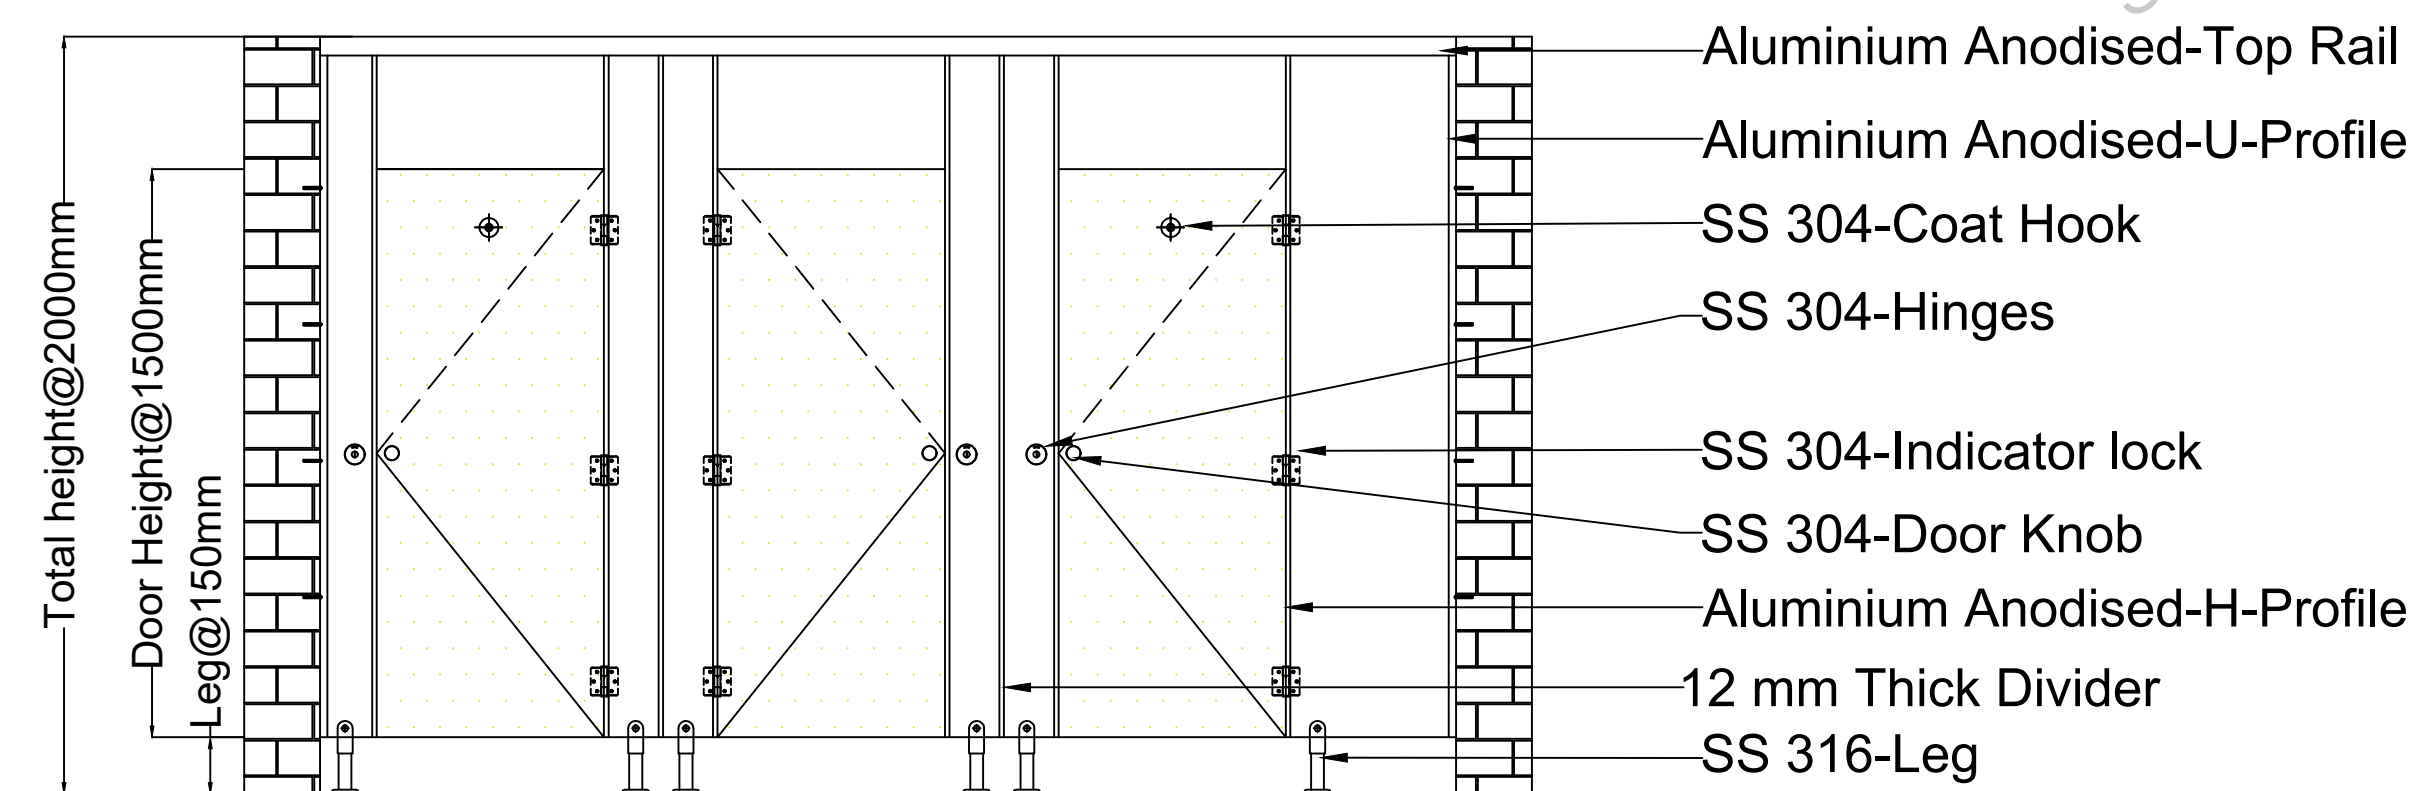

ELEVATION

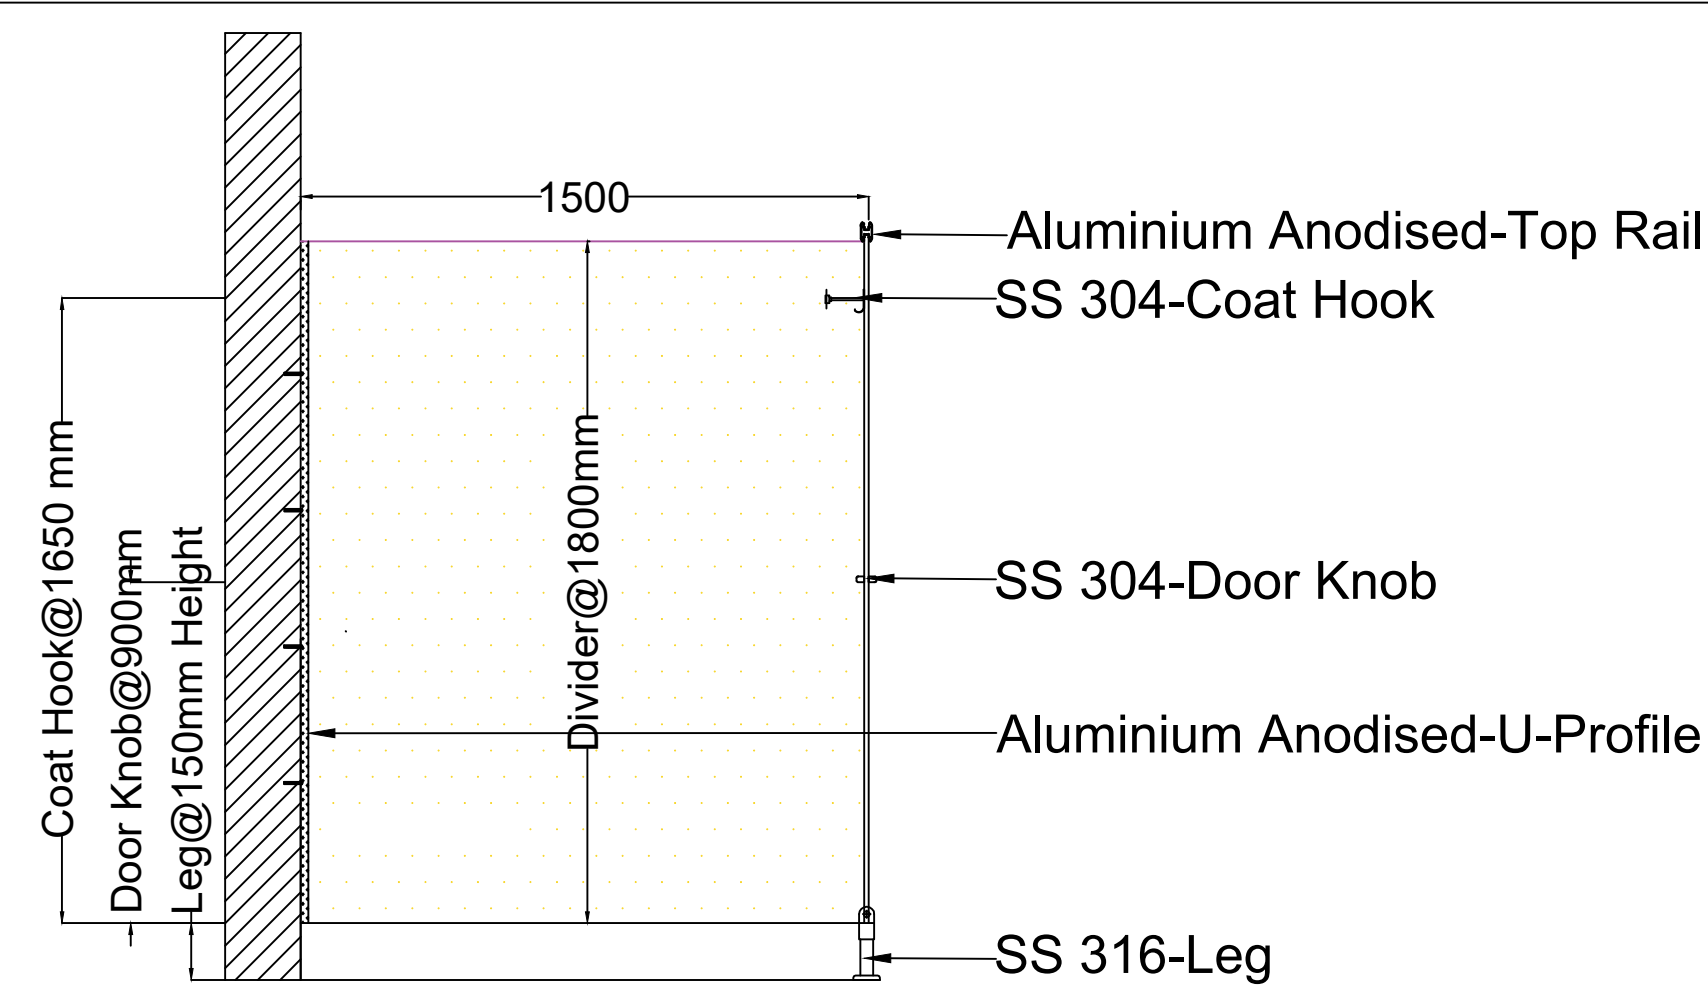


SECTION

- Approved
- Approved As Noted
- Revised & Resubmit
- Information

Floor Details:
Floor

Title:
Kid Series

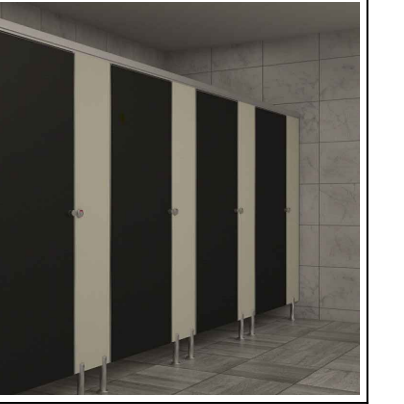

Note: -
Total No.s Of Cubicles-06

Sr	Accessories	Material
1.	Panel	12 mm Thick
2.	Divider	12 mm Thick
3.	Profiles	Alu. Anodised
4.	Coat Hook	SS 304 Grade
5.	Hinges	SS 304 Grade
6.	Door Knob	SS 304 Grade
7.	Indicator Lock	SS 304 Grade
8.	Leg	SS 316 Grade

Laminate:
Body *
Door *
Client:

Project:

	NAME	SIGN
VISIT	Mr.	
DRAWN	Mr.NAGESH	
CHKD	Mr.N.RAO	

Released for approval of

- Shop Drawing
- Construction
- As Built

Super Creations Interiors & Exteriors Pvt Ltd



This is the sole property of Super Creations Interiors & Exteriors Pvt Ltd. it should not copied & changed without written approval